


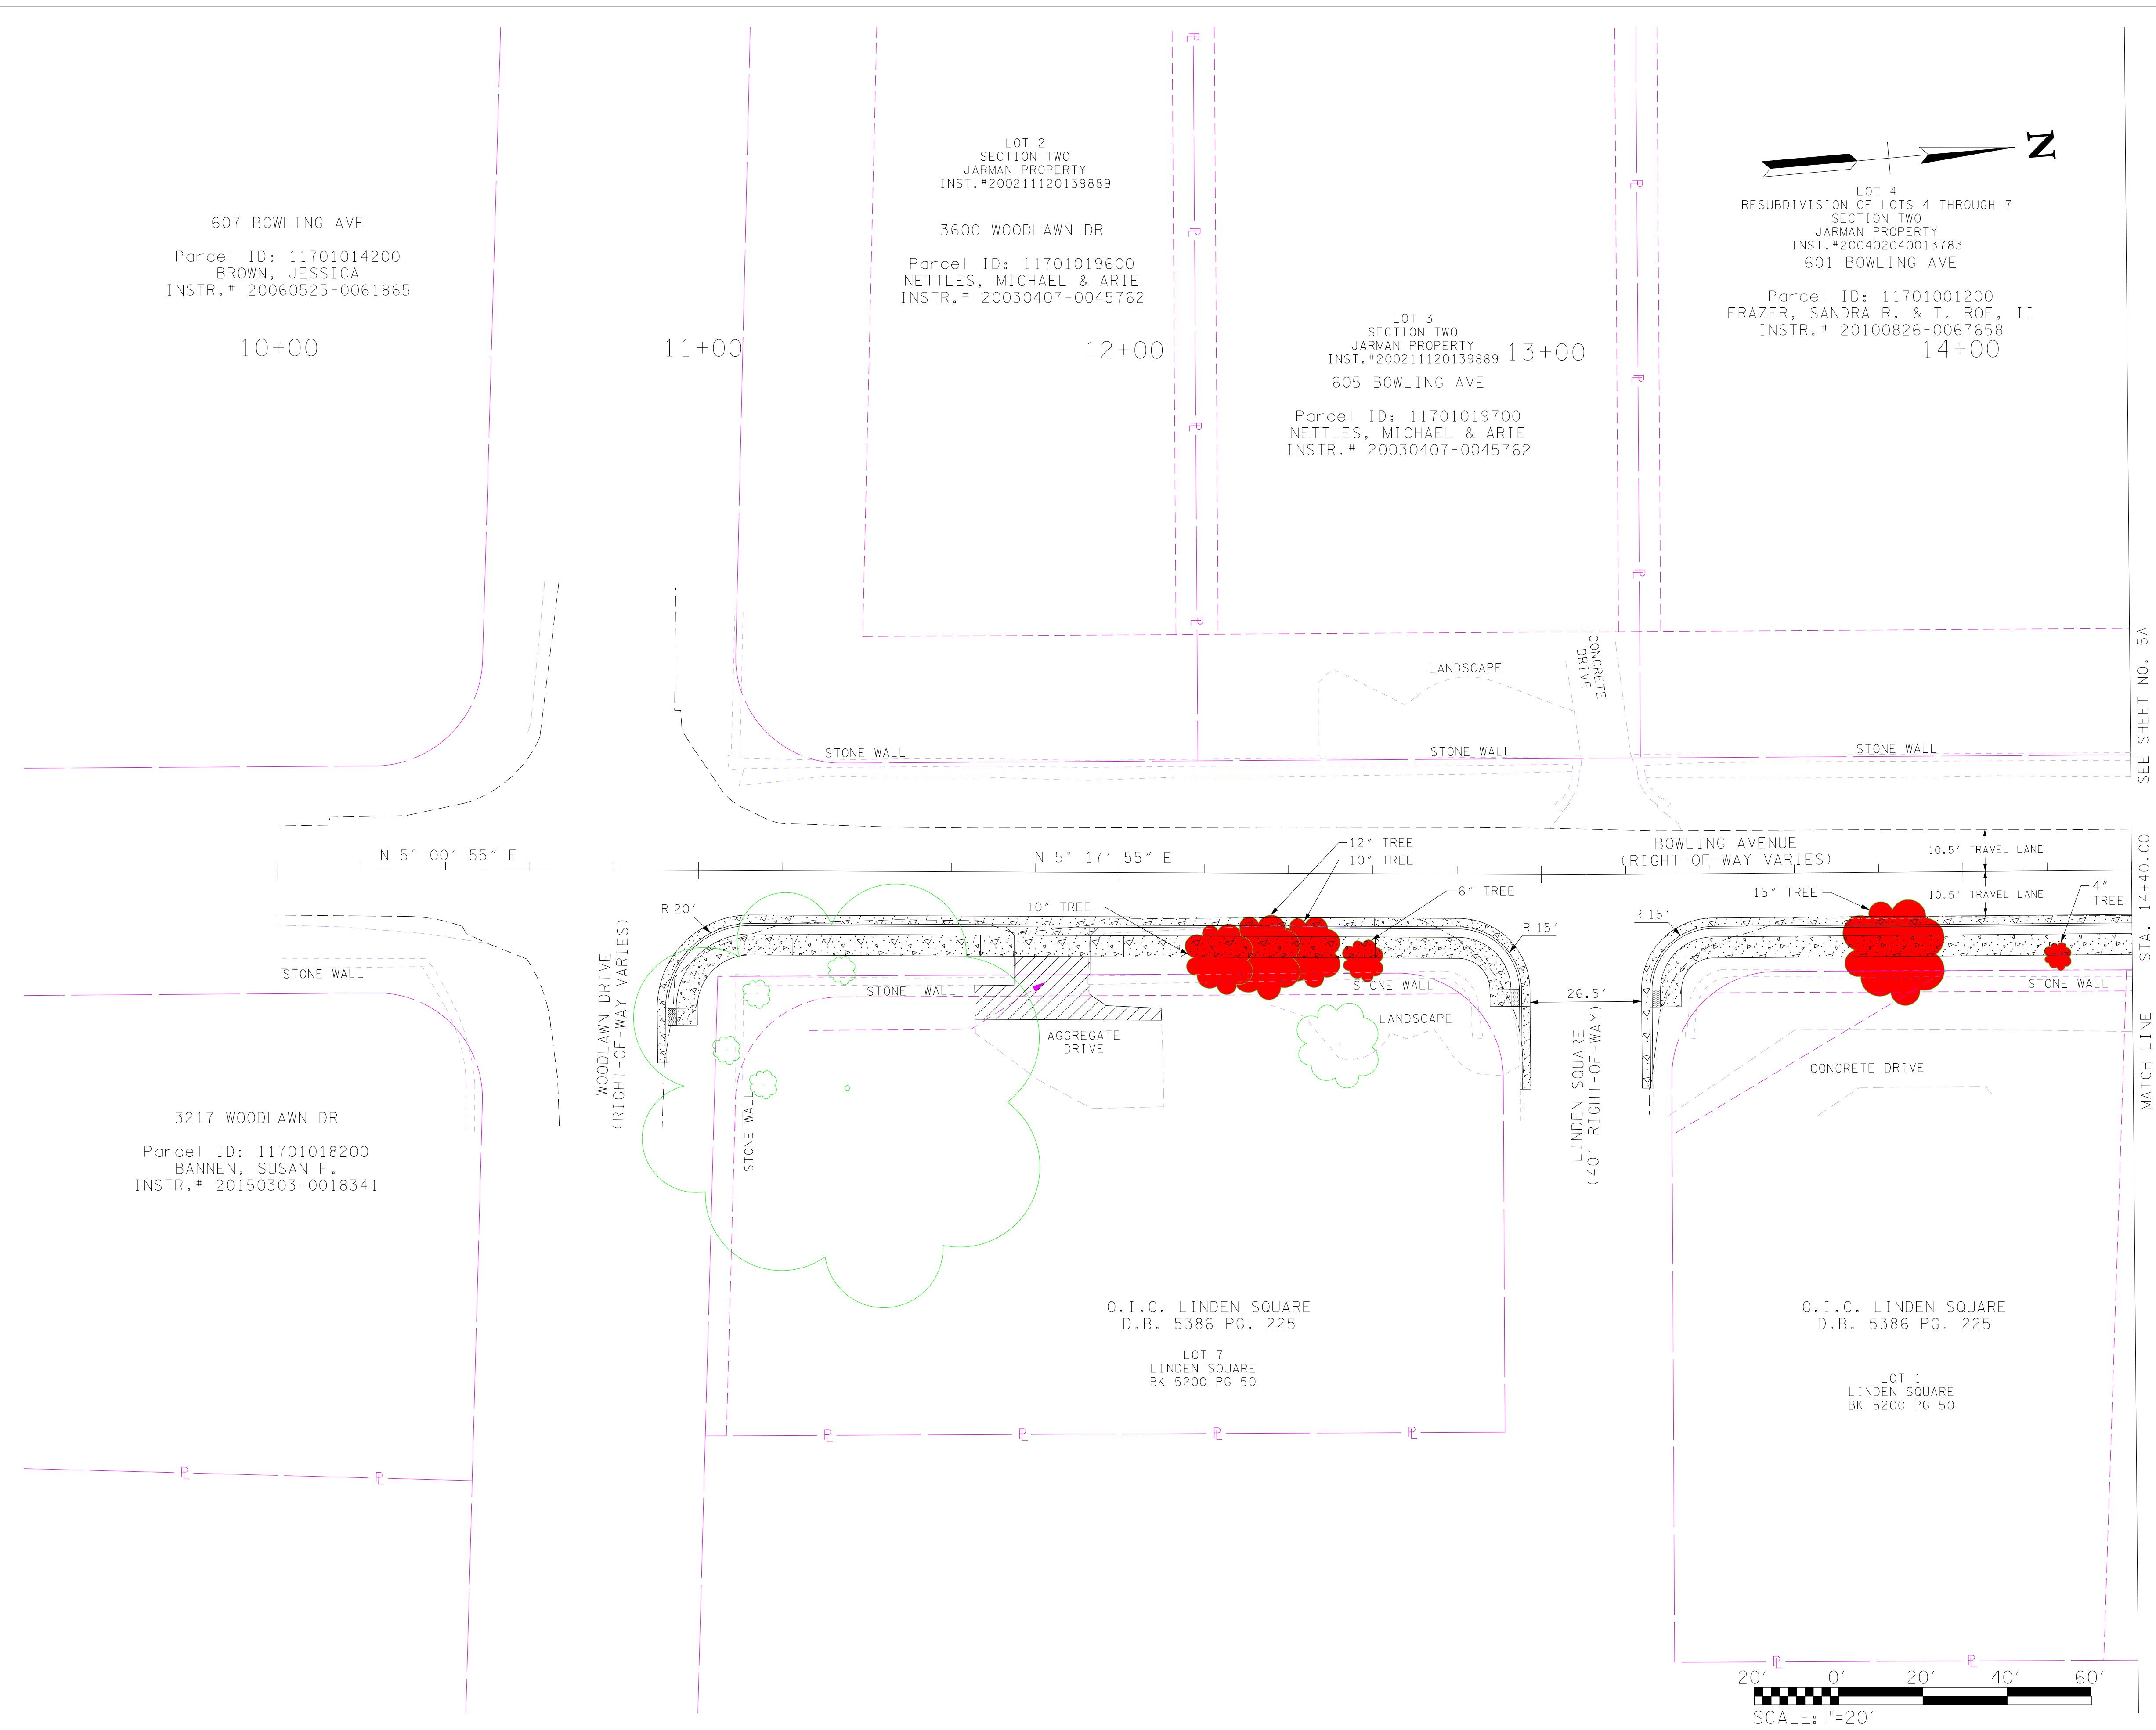

FILE NO.	004A.SHT
DATE:	9/27/2017
DESIGNED BY:	DWM
DRAWN BY:	DWM
CHECKED BY:	CTW

REVISION BLOCK	
DATE:	
DATE:	
DATE:	

SEALED BY

METROPOLITAN GOVERNMENT
OF NASHVILLE & DAVIDSON COUNTY, TENNESSEE
PUBLIC WORKS DEPARTMENT
ENGINEERING DIVISION


PROJECT NO. 2016-R-49

BOWLING AVENUE
SIDEWALK
IMPROVEMENTS

PROPOSED LAYOUT
BEGINNING OF PROJECT
TO STA. 14+40.00


SCALE: 1" = 20'

SHEET 4A OF 14

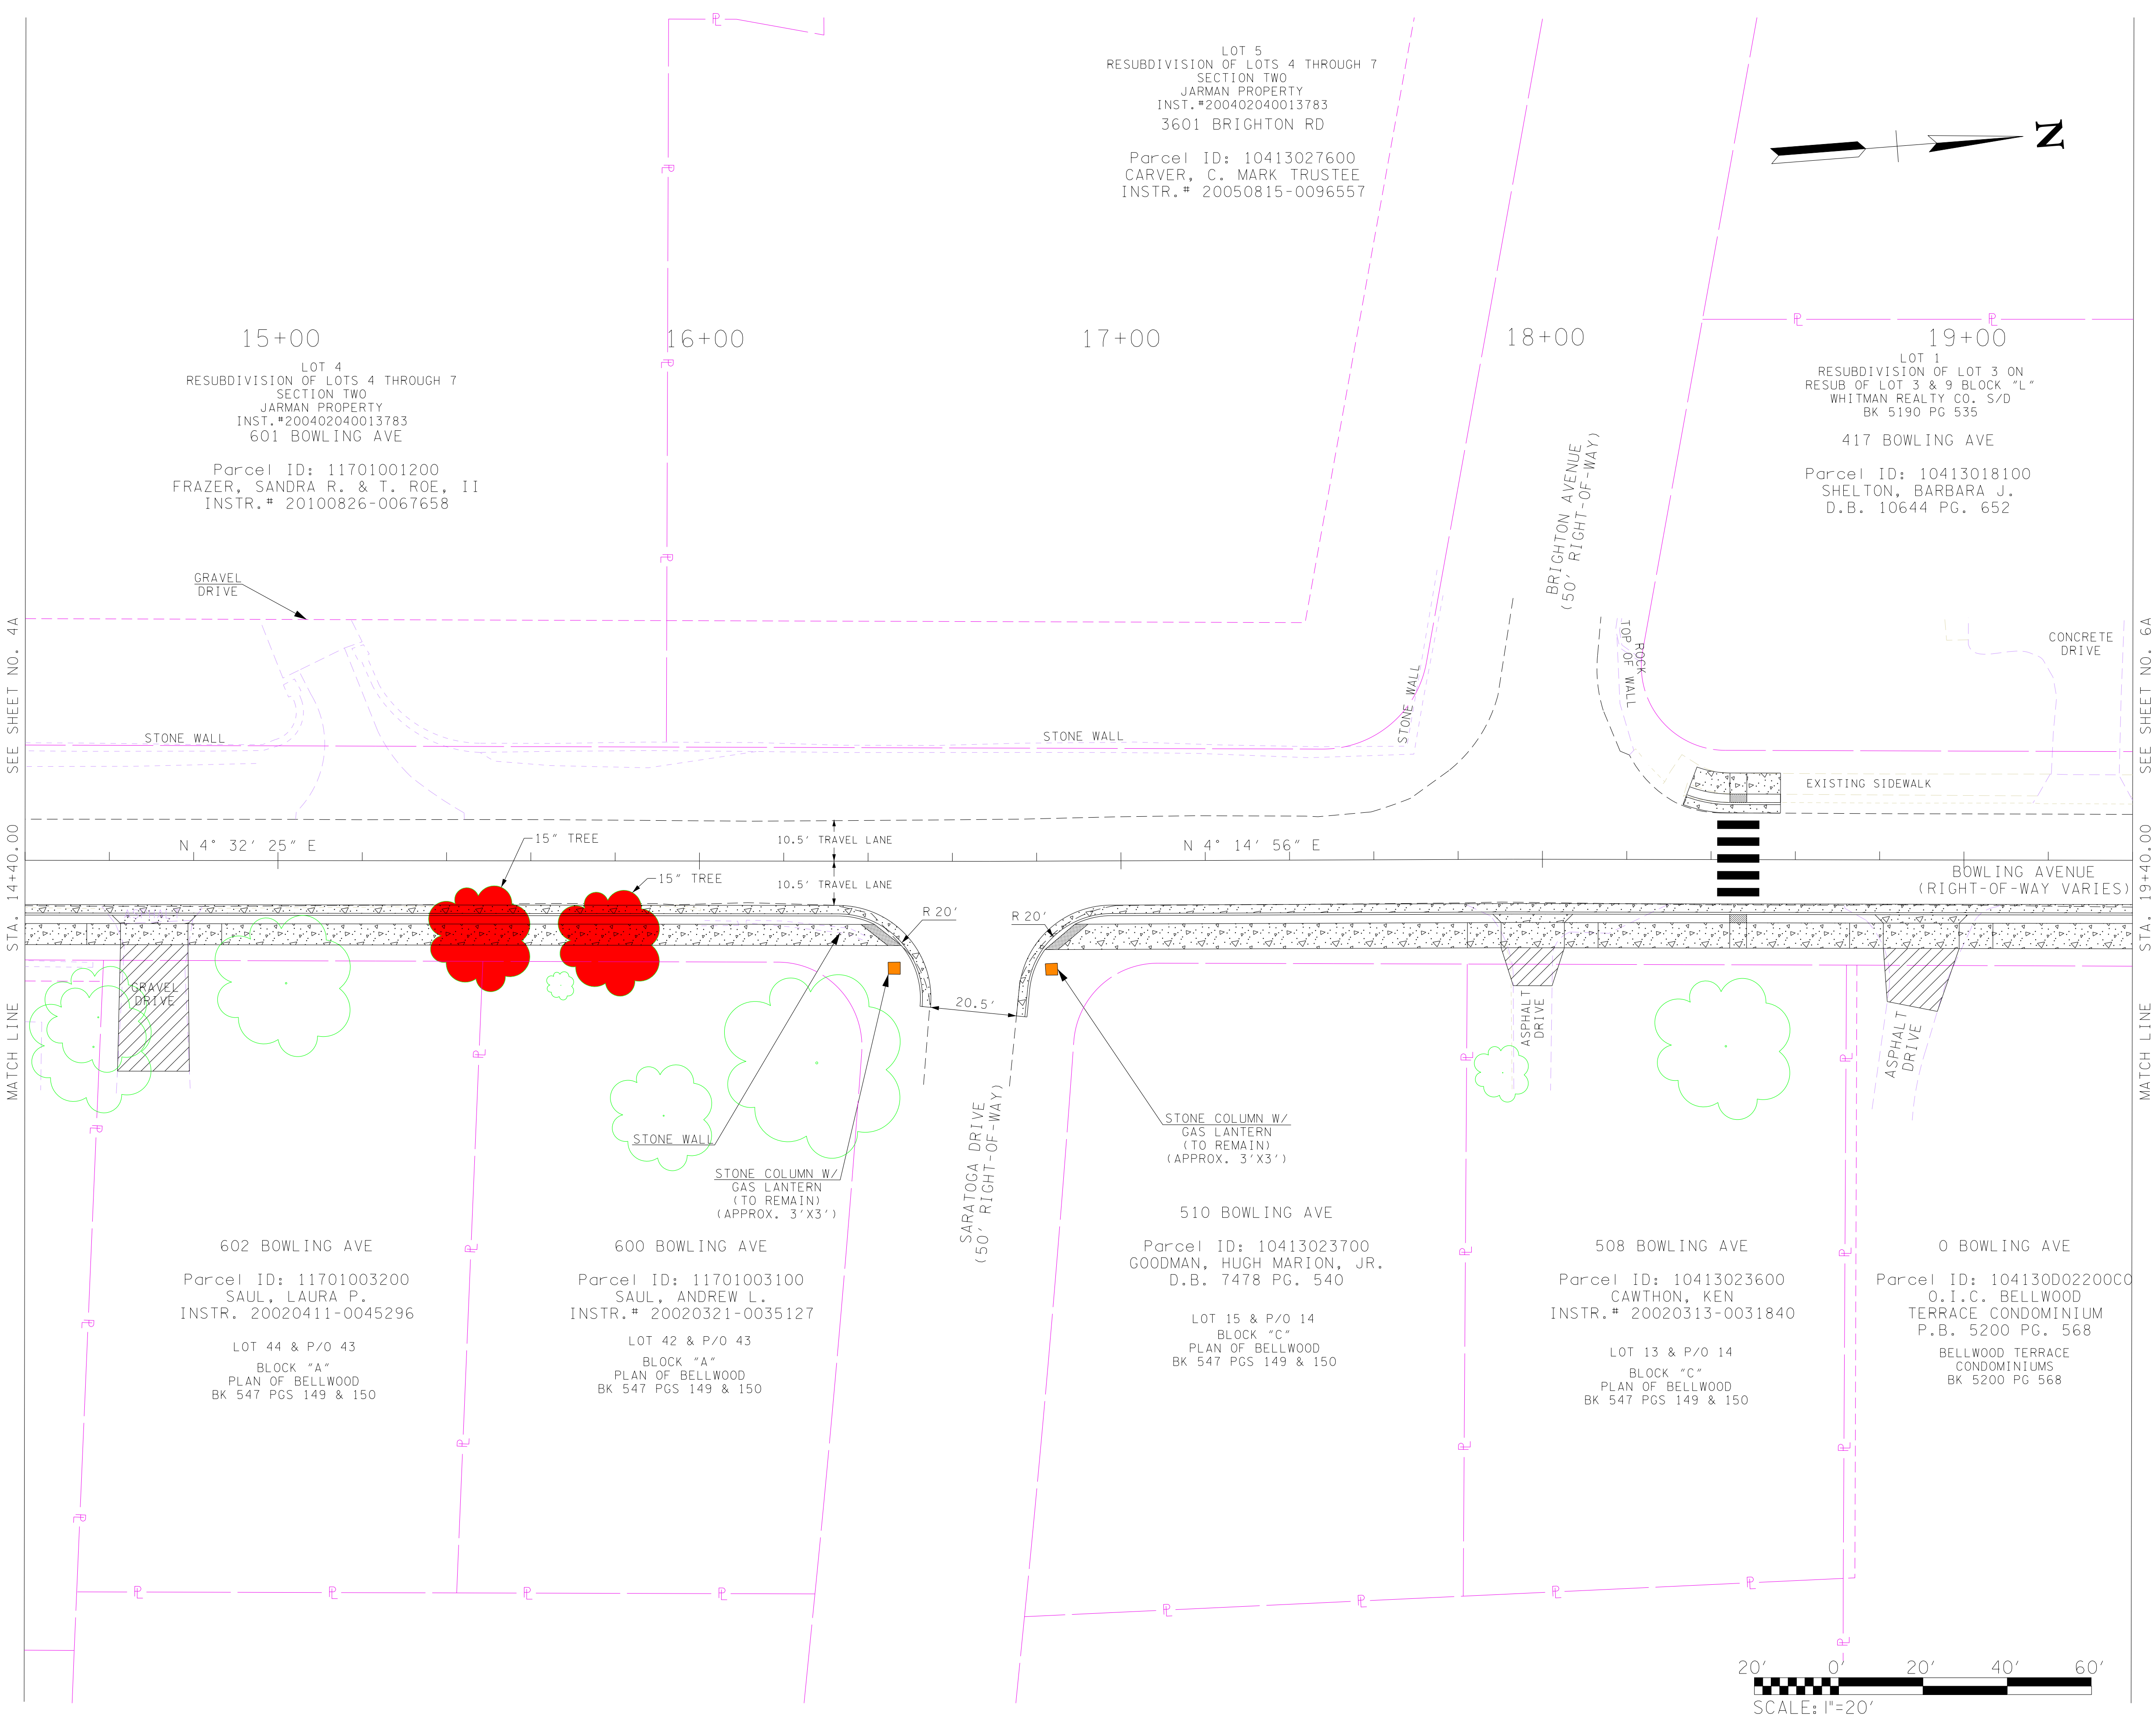

FILE NO.	005A.SHT
DATE:	9/27/2017
DESIGNED BY:	DWM
DRAWN BY:	DWM
CHECKED BY:	CTW
REVISION BLOCK	
DATE:	
DATE:	
DATE:	

SEALED BY
METROPOLITAN GOVERNMENT OF NASHVILLE & DAVIDSON COUNTY, TENNESSEE PUBLIC WORKS DEPARTMENT ENGINEERING DIVISION
PROJECT NO. 2016-R-49
BOWLING AVENUE SIDEWALK IMPROVEMENTS
PROPOSED LAYOUT STA. 14+40.00 TO STA. 19+40.00
SCALE: 1" = 20'
SHEET 5A OF 14

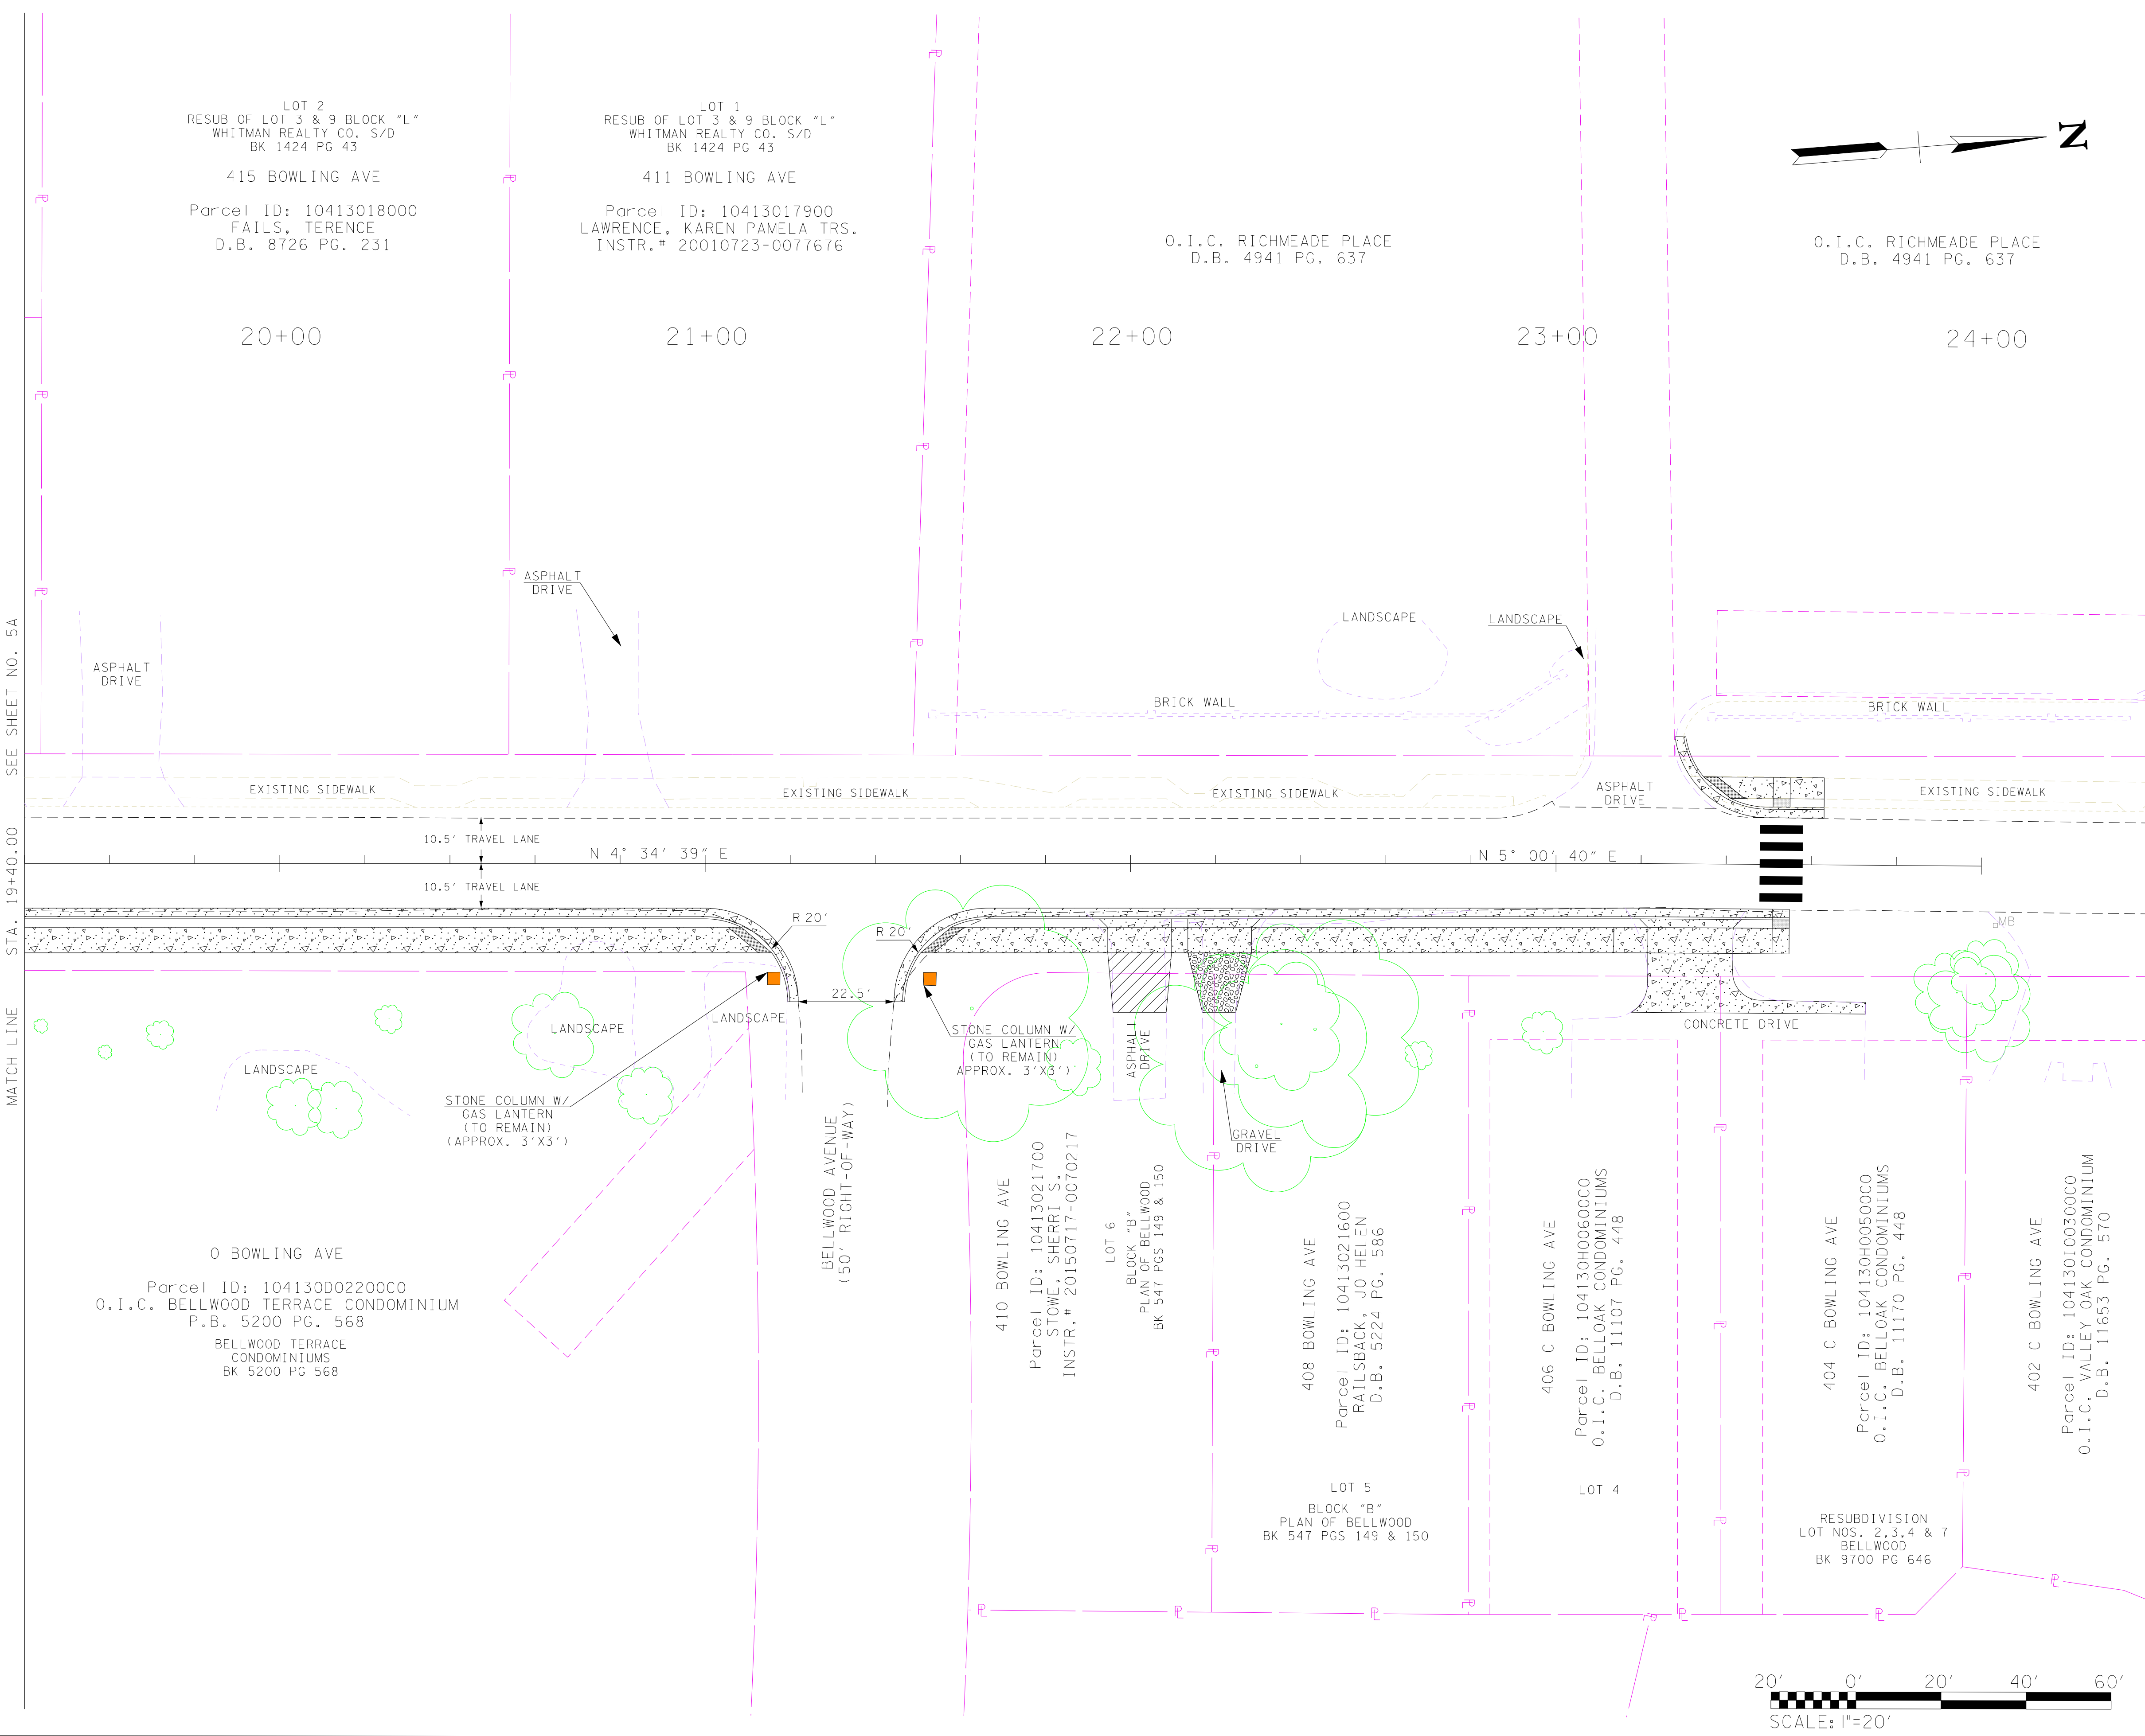

FILE NO.	006A.SHT
DATE:	9/27/2017
DESIGNED BY:	DWM
DRAWN BY:	DWM
CHECKED BY:	CTW
REVISION BLOCK	
DATE:	
DATE:	
DATE:	

SEALED BY
METROPOLITAN GOVERNMENT OF NASHVILLE & DAVIDSON COUNTY, TENNESSEE PUBLIC WORKS DEPARTMENT ENGINEERING DIVISION
PROJECT NO. 2016-R-49
BOWLING AVENUE SIDEWALK IMPROVEMENTS
PROPOSED LAYOUT STA. 19+40.00 TO END OF PROJECT
SCALE: 1" = 20'
SHEET 6A OF 14